
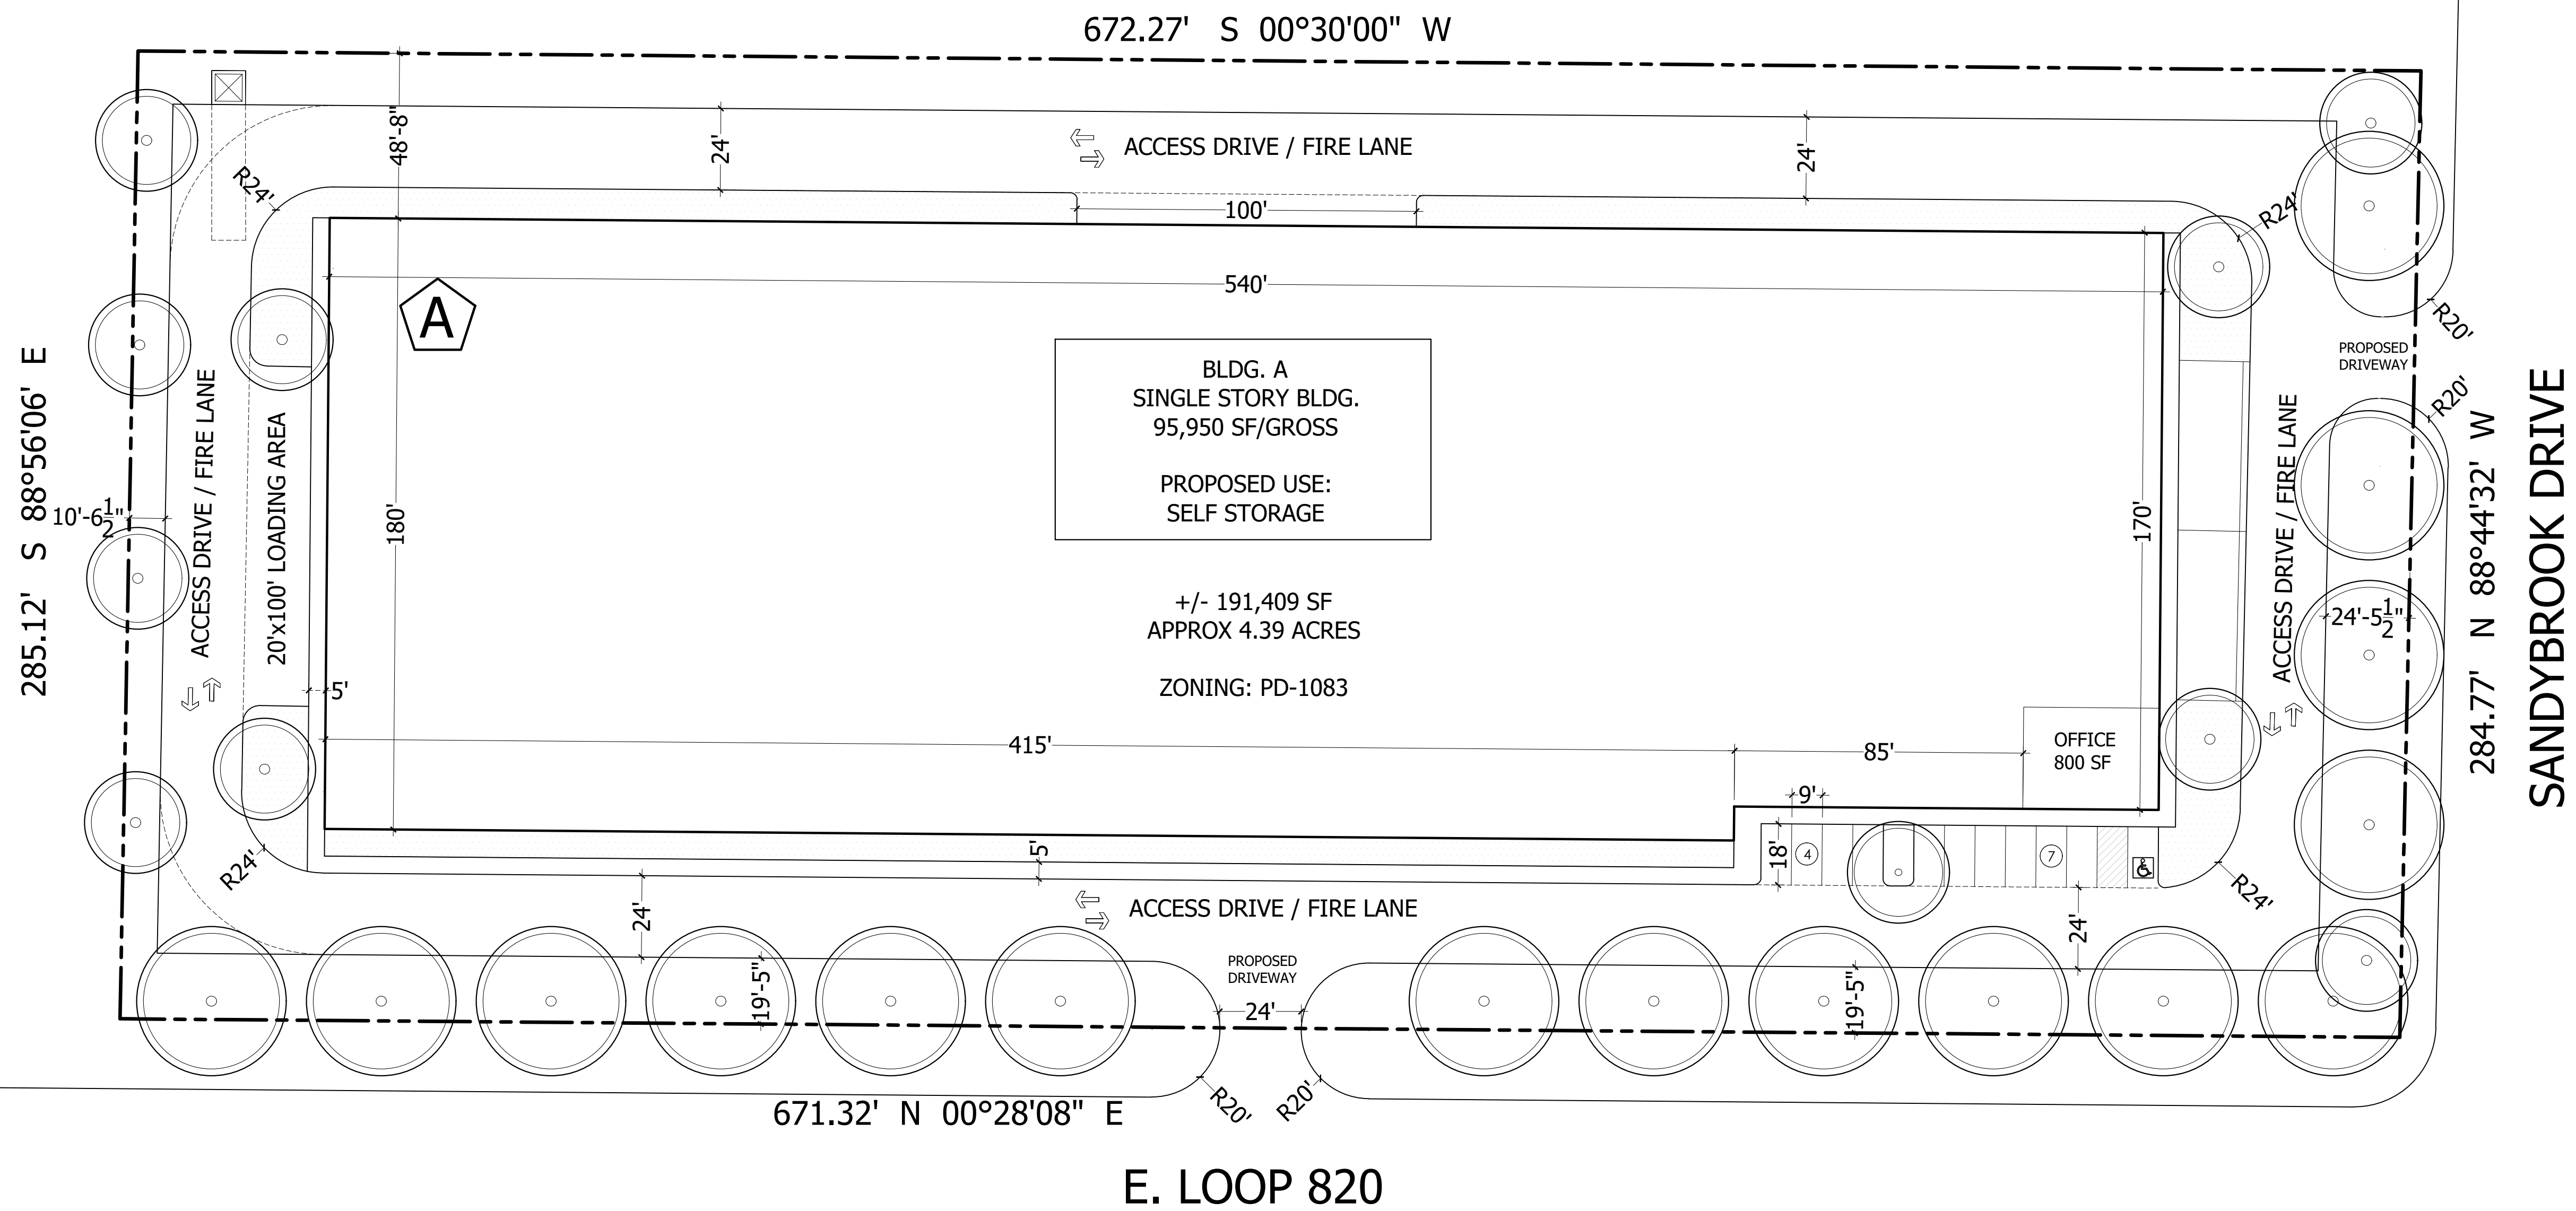


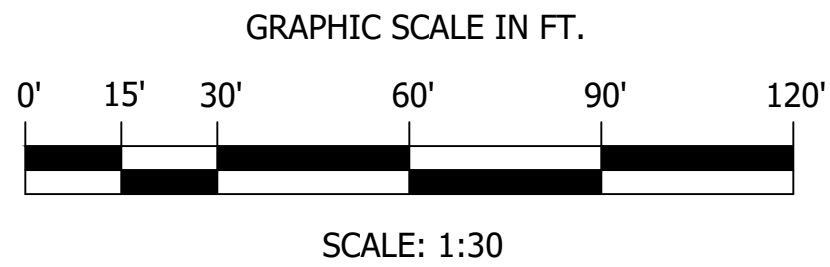

01 | CONCEPT SITE PLAN

SCALE: 1" = 30'

PROJECT:
LOOP 820 STORAGE | FT. WORTH, TX

CONCEPT 01 - DATE: 06.24.2022

NOTE:
CONCEPT PLAN IS FOR OWNER REVIEW ONLY. NOT FOR CONSTRUCTION, PERMITTING, BUDGETING, CITY
APPROVAL PURPOSES. FINAL DESIGN TO BE COMPLETED BY REGISTERED ARCHITECT / CIVIL ENGINEER.

GC:
| RELIABLE COMMERCIAL CONSTRUCTION
<https://reliablecommercial.com>

retail ○ commercial ○ industrial ○ self-storage